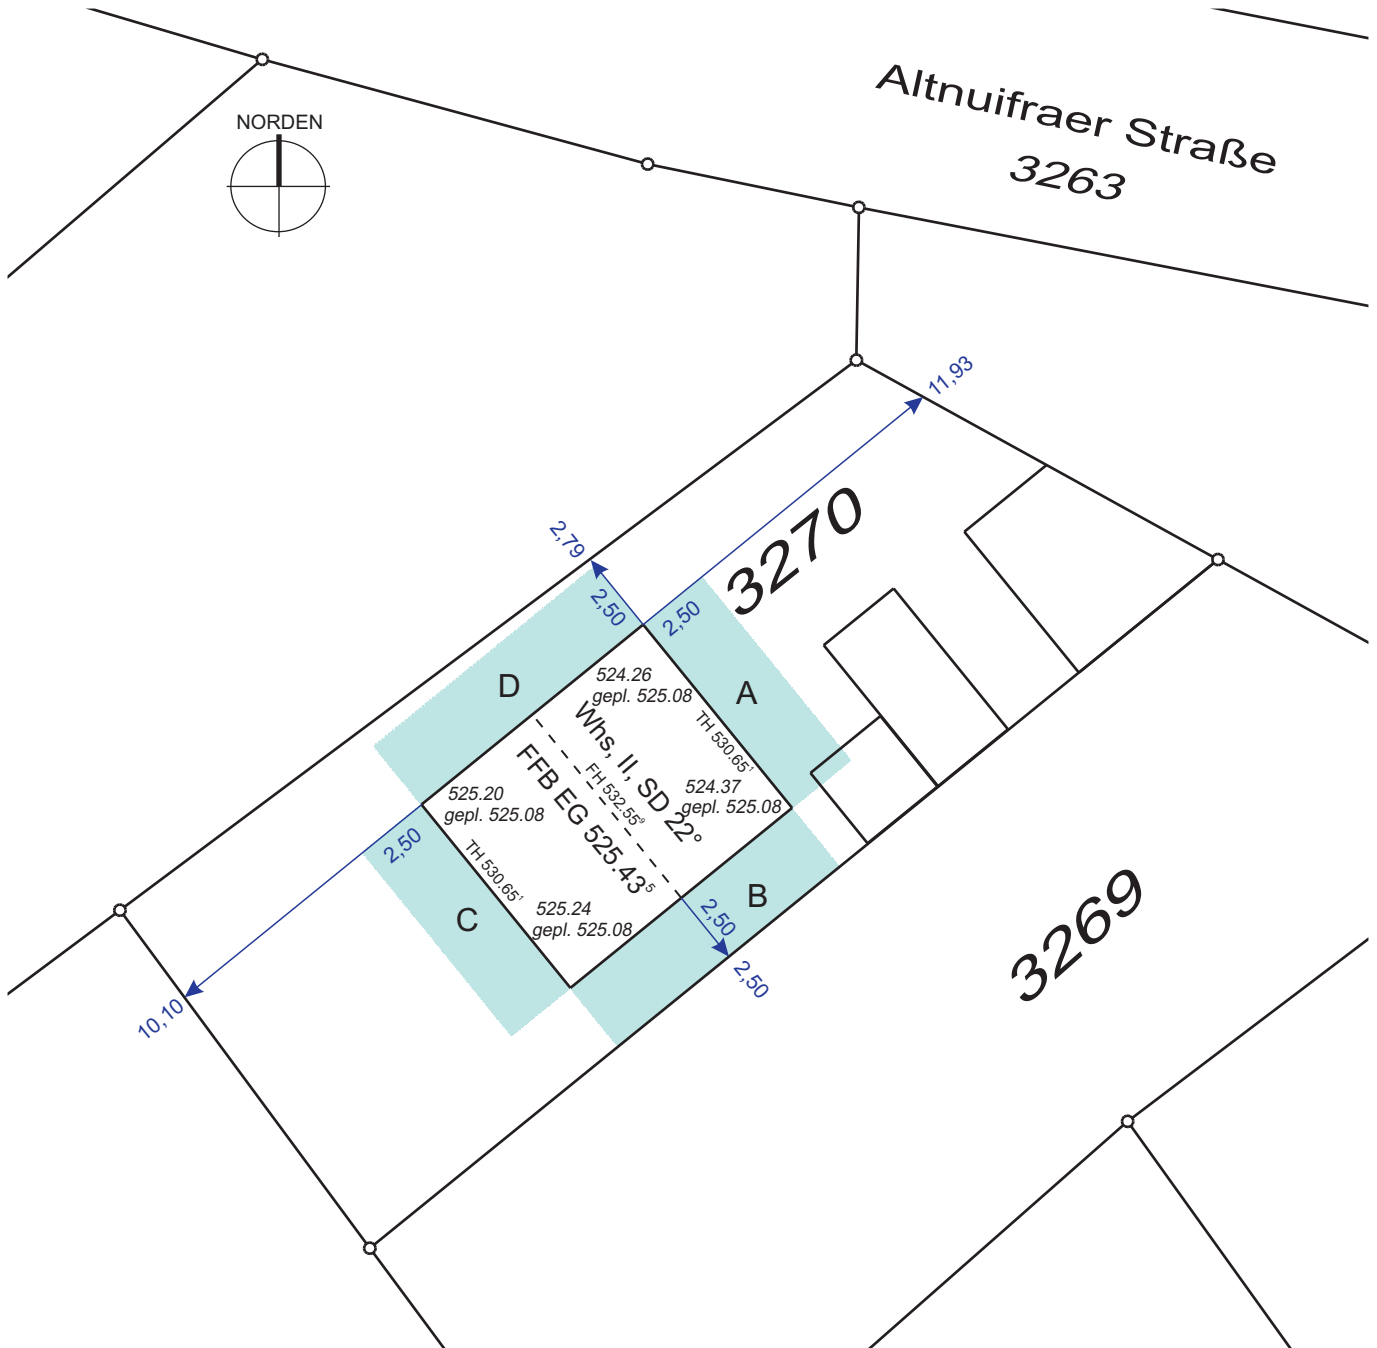

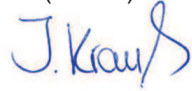


Abstandsflächenberechnung

Abstands- Fläche	Geländehöhen		First- oder Traufhöhe	Traufhöhe	Giebelhöhe/4	Wandhöhe ab Gelände	Faktor	Abstandstiefe in [m]	
	Punkt 1	Punkt 2						berechnet	vorhanden
A	525,08	525,08	530,651	530,651	0,00	5,57	0,4	2,23	11,93
B	525,08	525,08	532,559	530,651	0,48	6,05	0,4	2,42	2,50
C	525,08	525,08	530,651	530,651	0,00	5,57	0,4	2,23	10,10
D	525,08	525,08	532,559	530,651	0,48	6,05	0,4	2,42	2,79

Satteldach 22°



Planinhalt: Abstandsflächen		Maßstab: 1:250		HÖLZEL Vermessungsbüro GmbH Berliner Ring 95 64625 Bensheim Tel. (06251)985012-0 Fax (06251)985012-20 	
Projekt: DIEACONU/ LUNGU in Haiterbach					
Gemarkung: Haiterbach	Flur: -	Flurstück(e): 3270	bearbeitet am: 16.05.2022	 info@vermessungsbuero-hoelzel.de	