


## Abstandsflächenberechnung

Abstands- Fläche	Geländehöhen		First- oder			Wandhöhe	Abstandstiefe in [m]	Abstandstiefe in [m]	
	Punkt 1	Punkt 2	Traufhöhe	Traufhöhe	Giebelhöhe/4	ab Gelände		Faktor	berechnet
<b>A</b>	522,70	523,88	527,635	527,635	0,00	4,35	0,4	<b>1,74</b>	10,51
<b>B</b>	523,96	524,00	532,635	527,635	1,25	4,90	0,4	<b>1,96</b>	2,52
<b>C</b>	524,00	524,00	527,635	527,635	0,00	3,63	0,4	<b>1,45</b>	16,73
<b>D</b>	524,00	523,73	532,635	527,635	1,25	5,02	0,4	<b>2,01</b>	2,50

Satteldach 45°

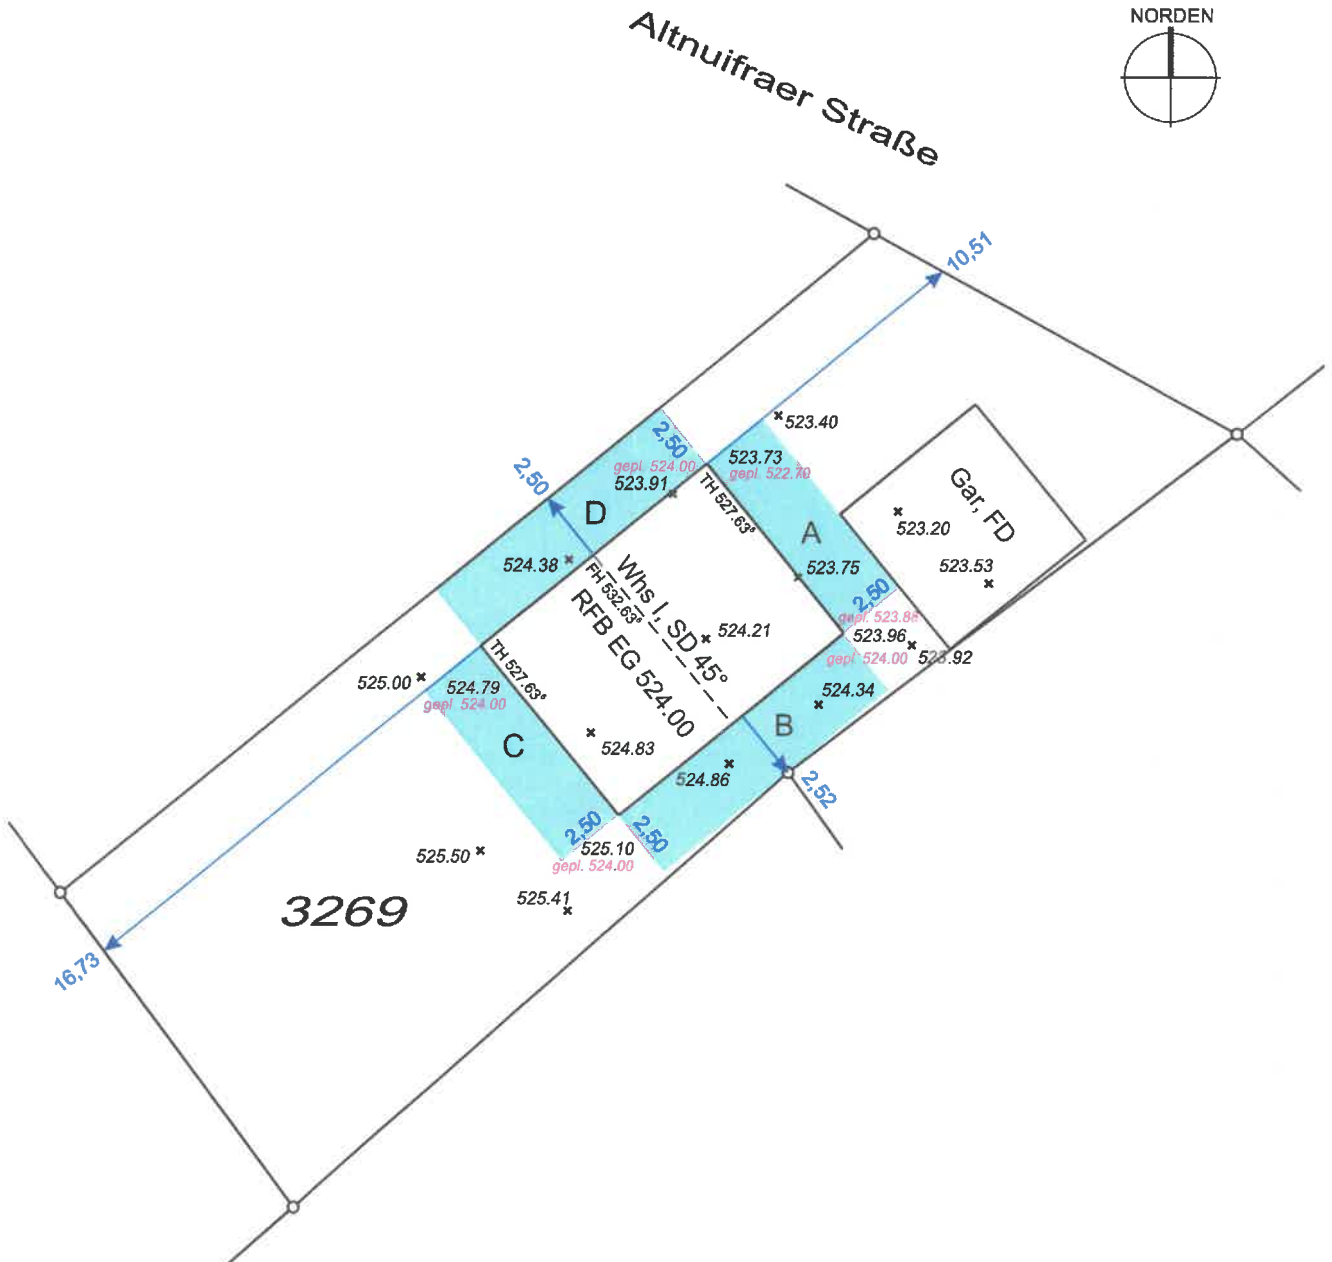

Planinhalt: Abstandsflächen		Maßstab: 1:250		<b>HÖLZEL Vermessungsbüro GmbH</b> Berliner Ring 95 64625 Bensheim Tel. (06251)985012-0 Fax (06251)985012-20   info@vermessungsbuero-hoelzel.de
Projekt: KOTARSKI in Haiterbach				
Gemarkung: Haiterbach	Flur: -	Flurstück(e): 3269	bearbeitet am: 03.04.2023	