



Nordostansicht Profil 1

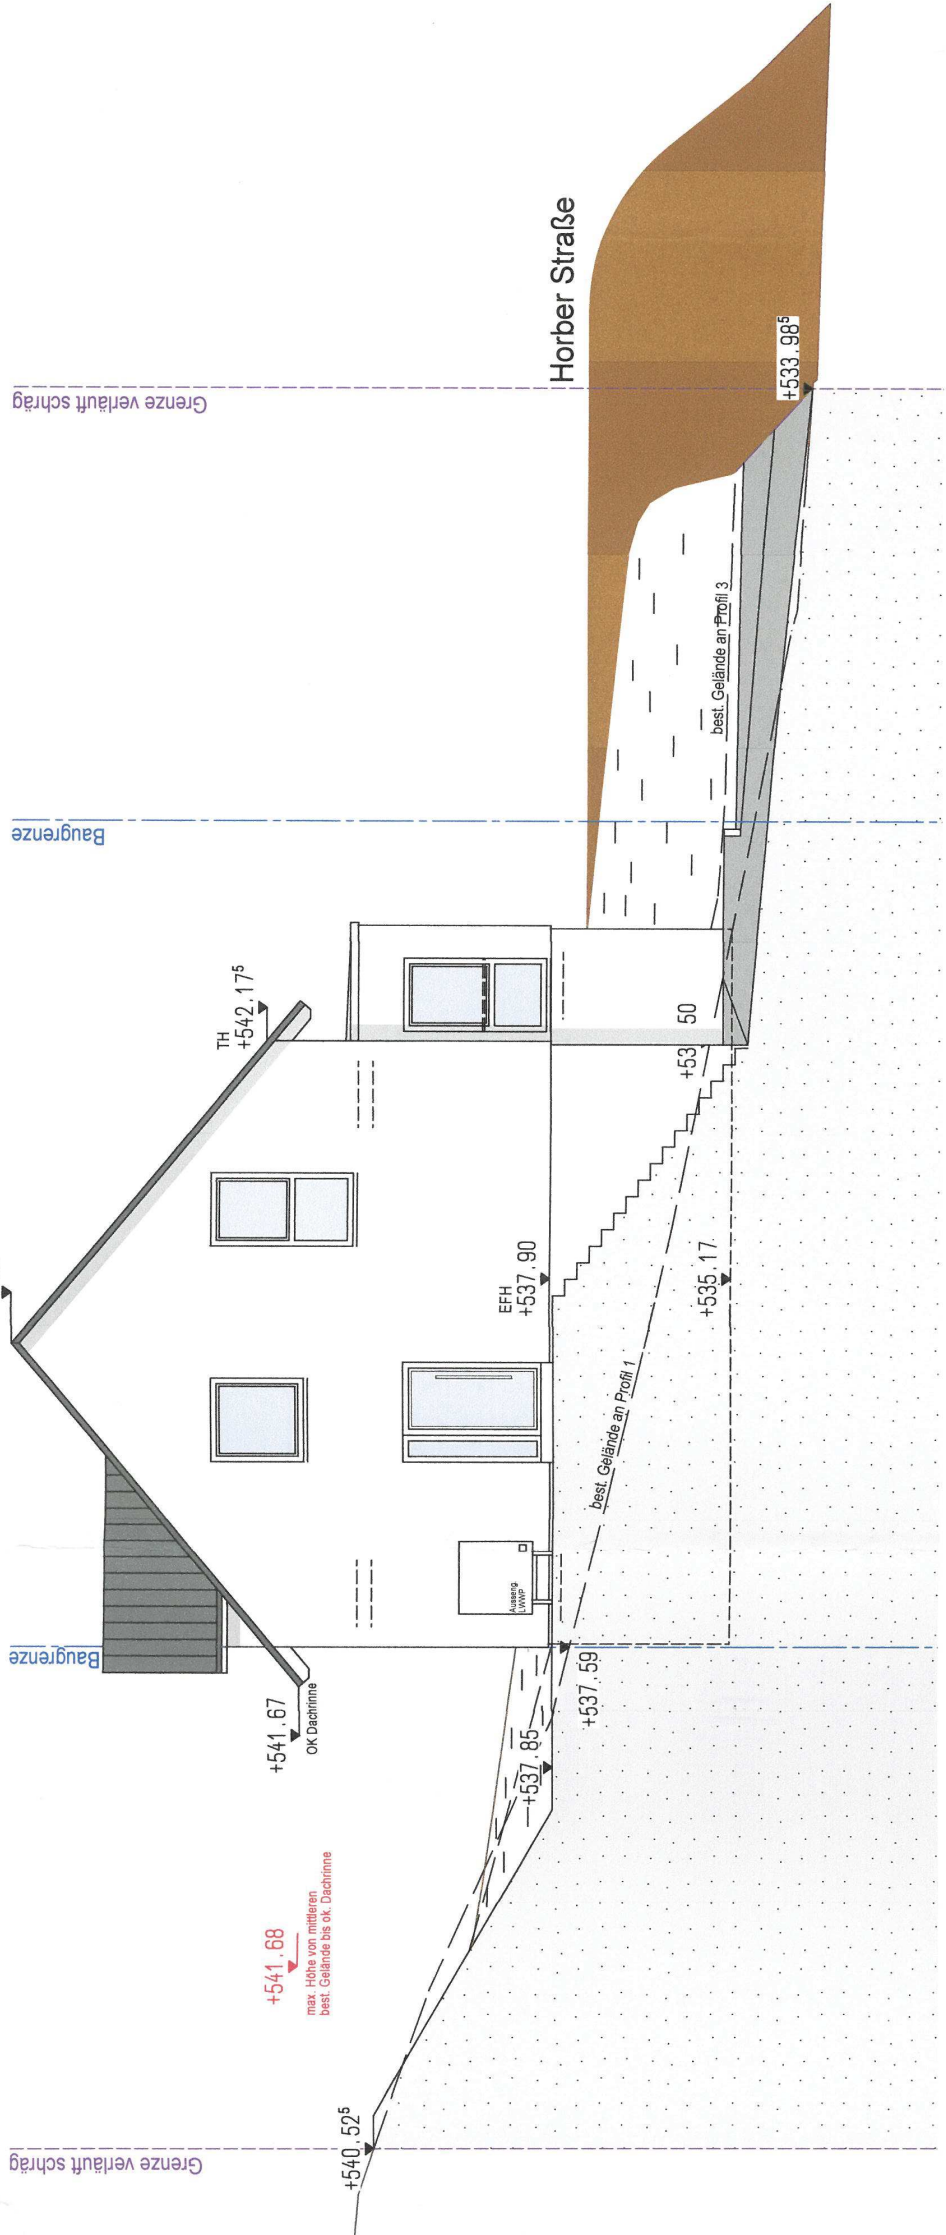

Nordwestansicht

FH
+546.02⁶

Hausgrund

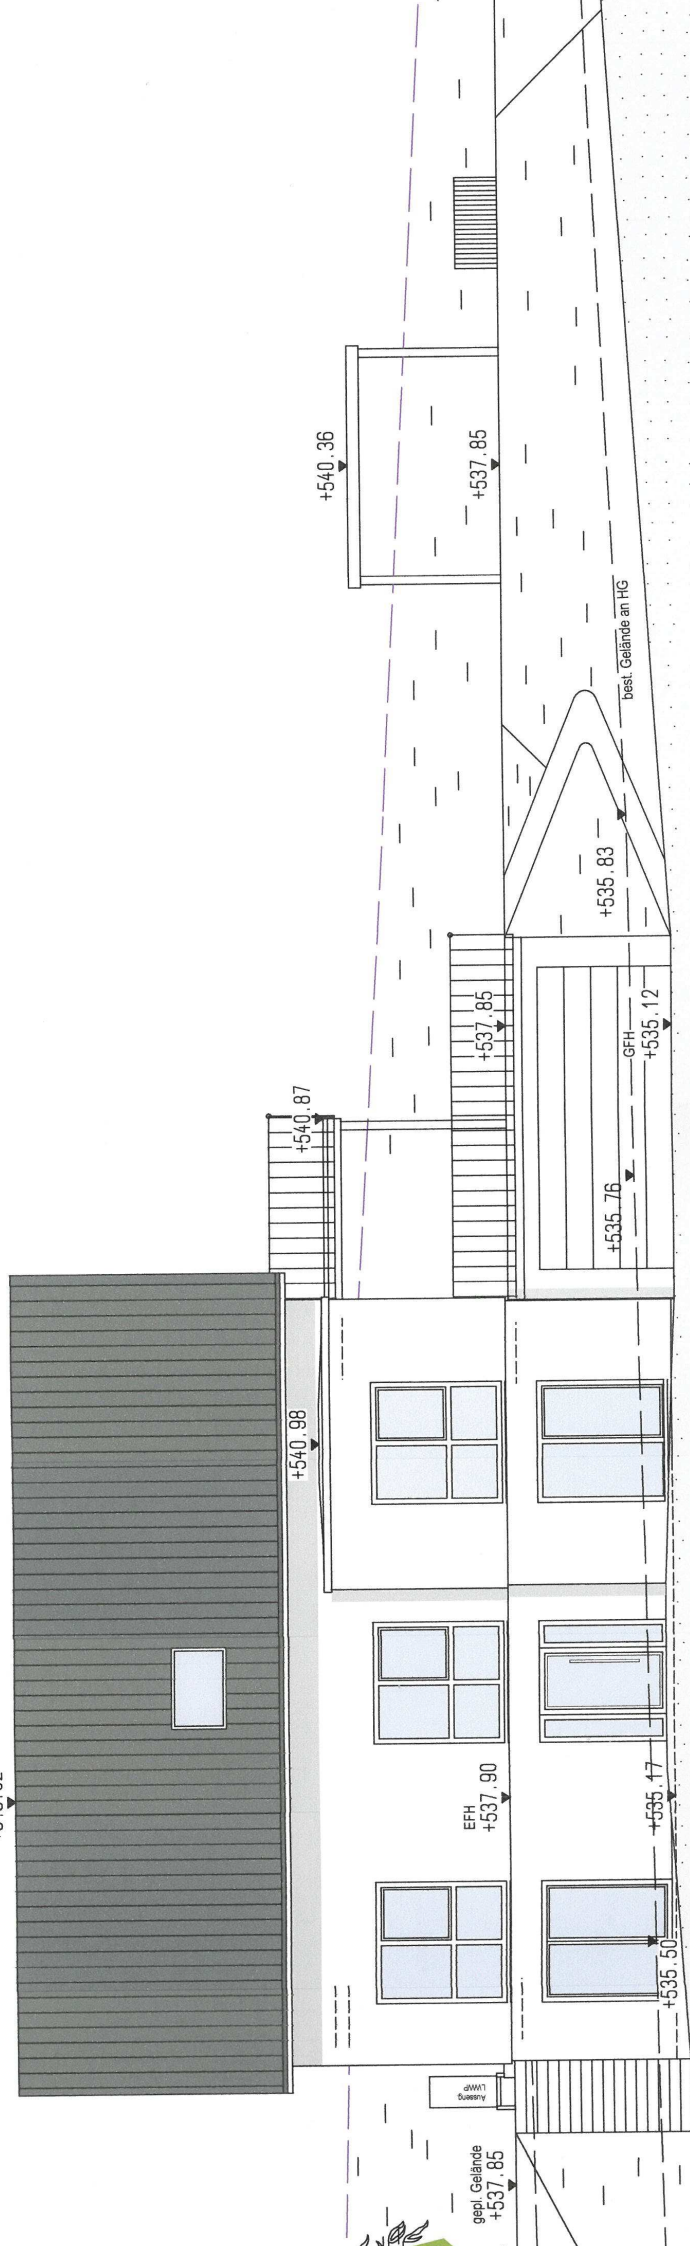

Südostansicht

FH
+546.02⁵

+543.19

+540.87

+540.36

+539.82⁵

+540.18⁵

+540.53

+537.85

+537.86

+537.85

+537.77

EFH
+537.90

+537.59

+535.12

+535.17

gepl. Gelände
+537.85

Abstieg
dWV

Grenze verläuft schräg

